


GRILL/PIZZA/A LA CARTE

FINISH SCHEDULE


PCT-11	MANUFACTURER: BACK BAY STYLE: ET-15 COLOR: ETIC PALISSANDRO SIZE: 4" X 36", 6" X 36", 8" X 36"	PLAM-1	MANUFACTURER: PIONITE PATTERN: WM115 SUGAR MAPLE 11 FINISH: SUEDE
PCT-13	MANUFACTURER: DAL TILE STYLE: COLORWAVE COLOR: CW01 ICE WHITE STD SIZE: 1" X 1" GLASS MOSIAC	MP-1	MANUFACTURER: RIGIDIZED METAL PATTERN: SANDEX
PCT-14	MANUFACTURER: DAL TILE STYLE: COLORWAVE COLOR: CW28 EVENING MIXER STD SIZE: 1" X 1" GLASS MOSIAC	DOOR PULL	MANUFACTURER: HAFELE MODEL: 124.02.920 FINISH: ANODIZED SILVER
SS-1	MANUFACTURER: ZODIAQ COLOR: CLOUD WHITE THICKNESS: 3cm	** VERIFY FINAL FINISH SELECTION & SUBMIT SAMPLE TO ARCHITECT/INTERIORS FOR APPROVAL PRIOR TO FABRICATION. GRAIN OF LAMINATE TO RUN VERTICAL UNLESS OTHERWISE NOTED. **	
SS-2	MANUFACTURER: ZODIAQ COLOR: STORM GREY THICKNESS: 3cm		

RRA KEYNOTE LEGEND


KEYNOTE	KEYNOTE TEXT
SD-7	CABINET BASE - WELDED CONSTRUCTION
SD-19	HINGED LOUVERED DOOR - INTEGRAL PULL
SD-77	CHANNEL BASE
SD-127	MOBILE TRAY DISPENSER

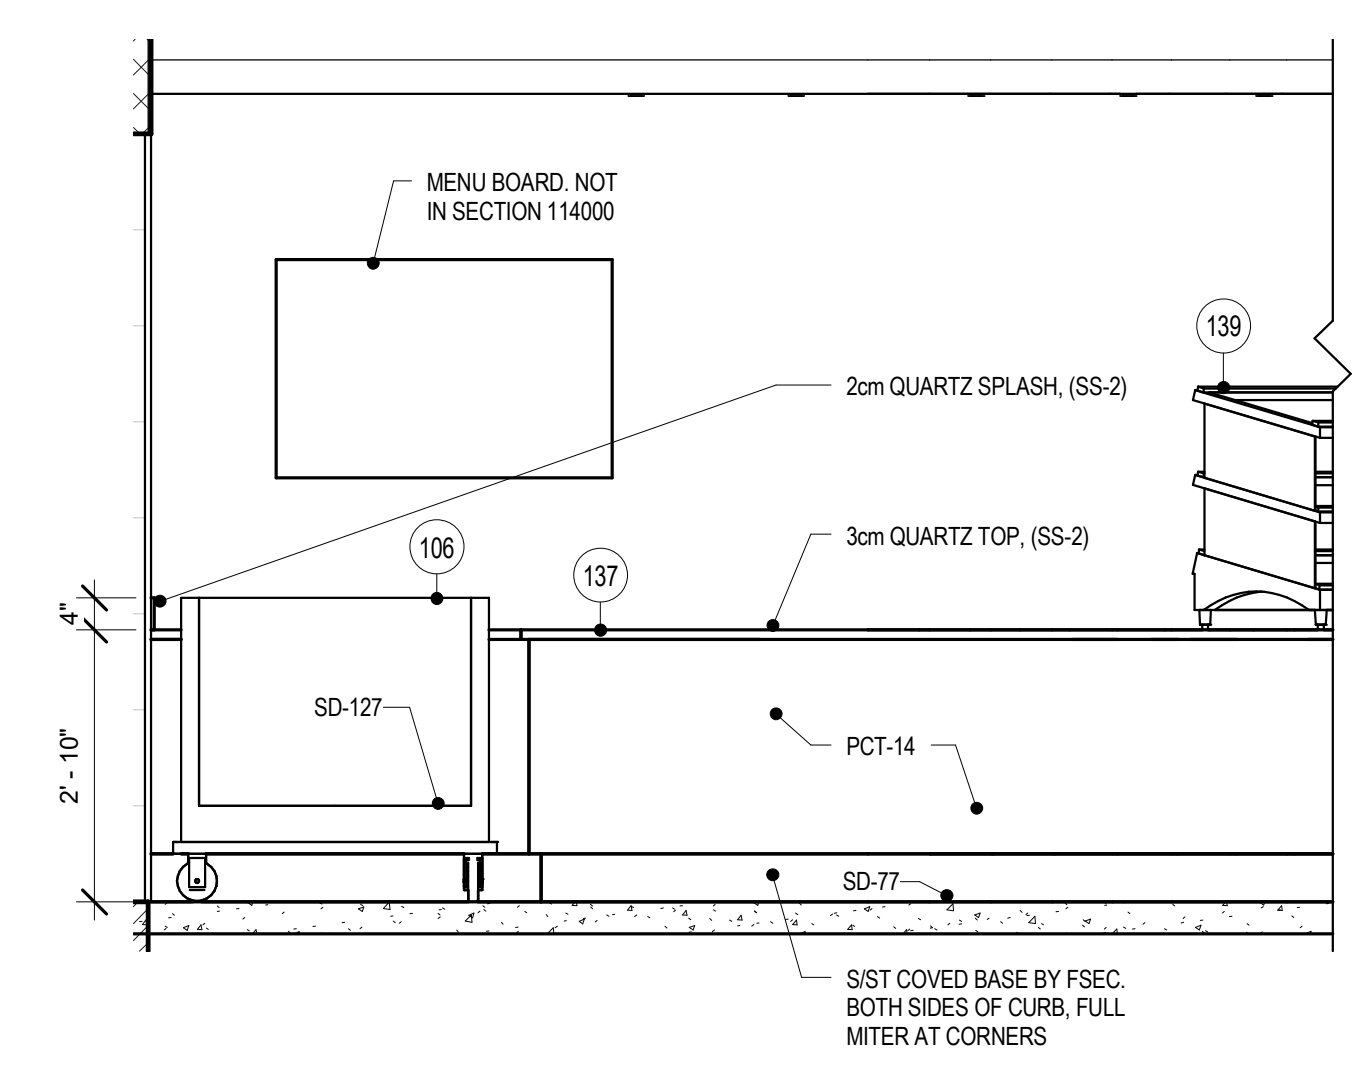


1 ITEM #137 - SERVING COUNTER-FRONT A
1/2" = 1'-0"

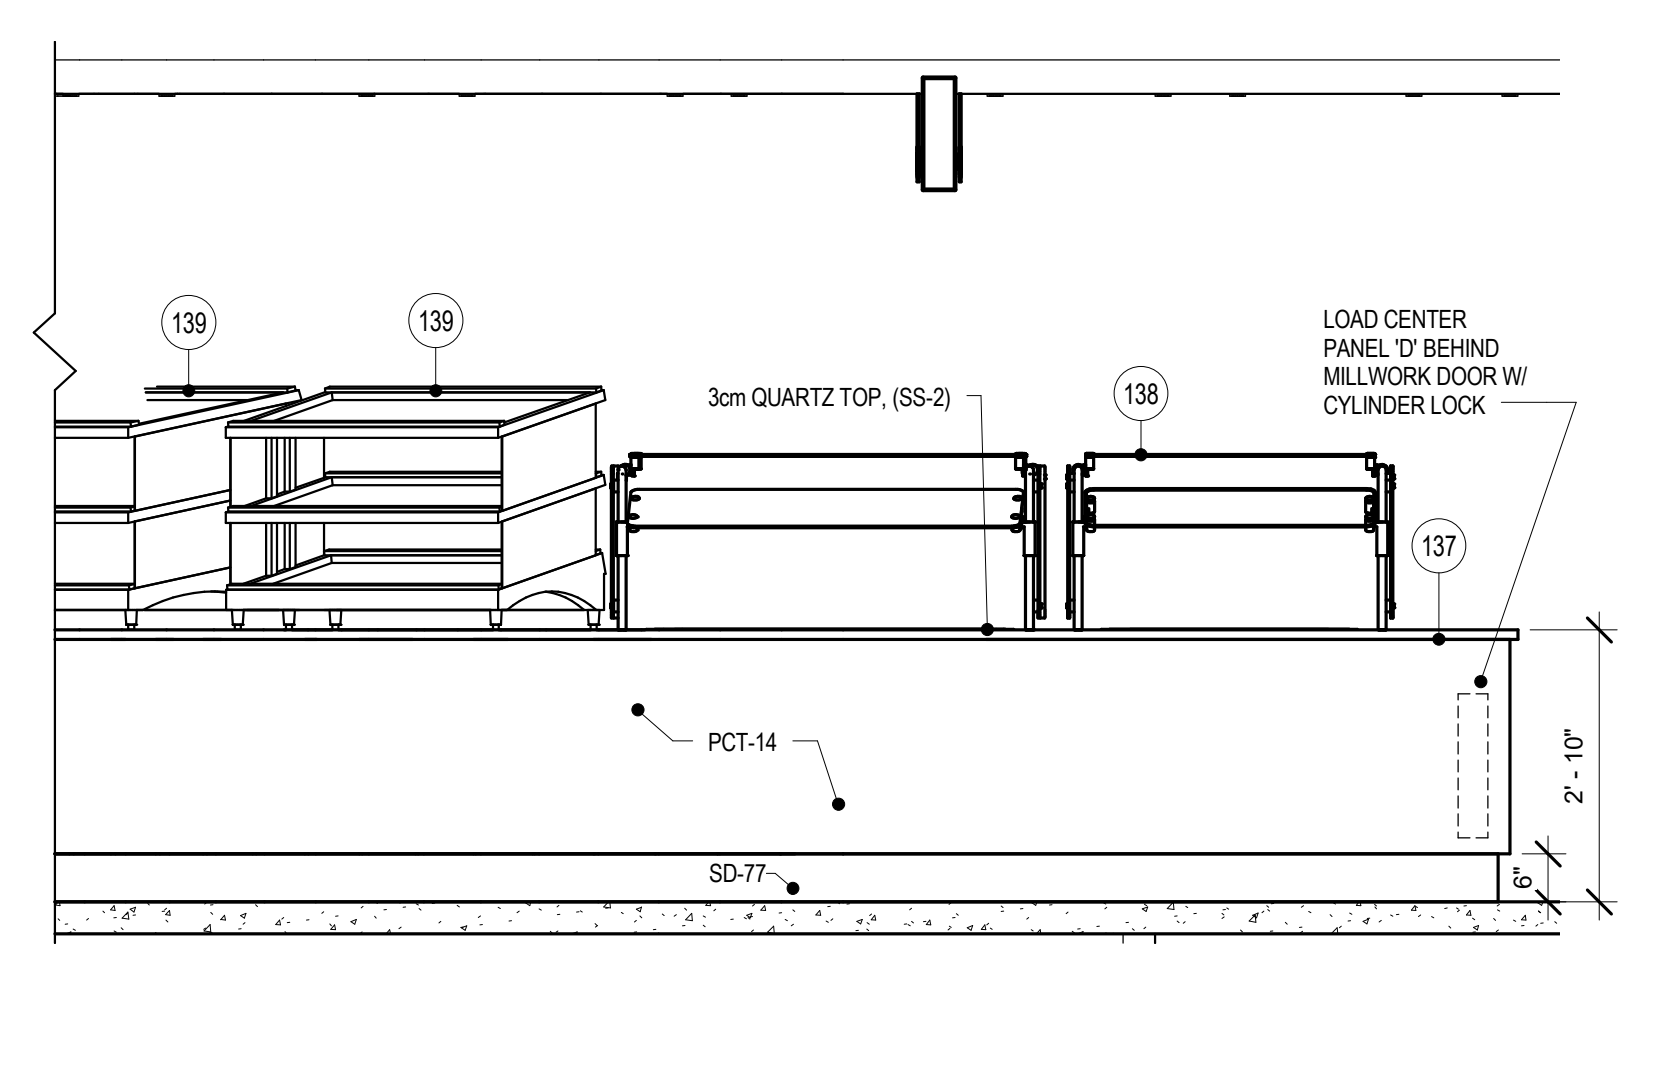


2 ITEM #137 - SERVING COUNTER-FRONT B
1/2" = 1'-0"

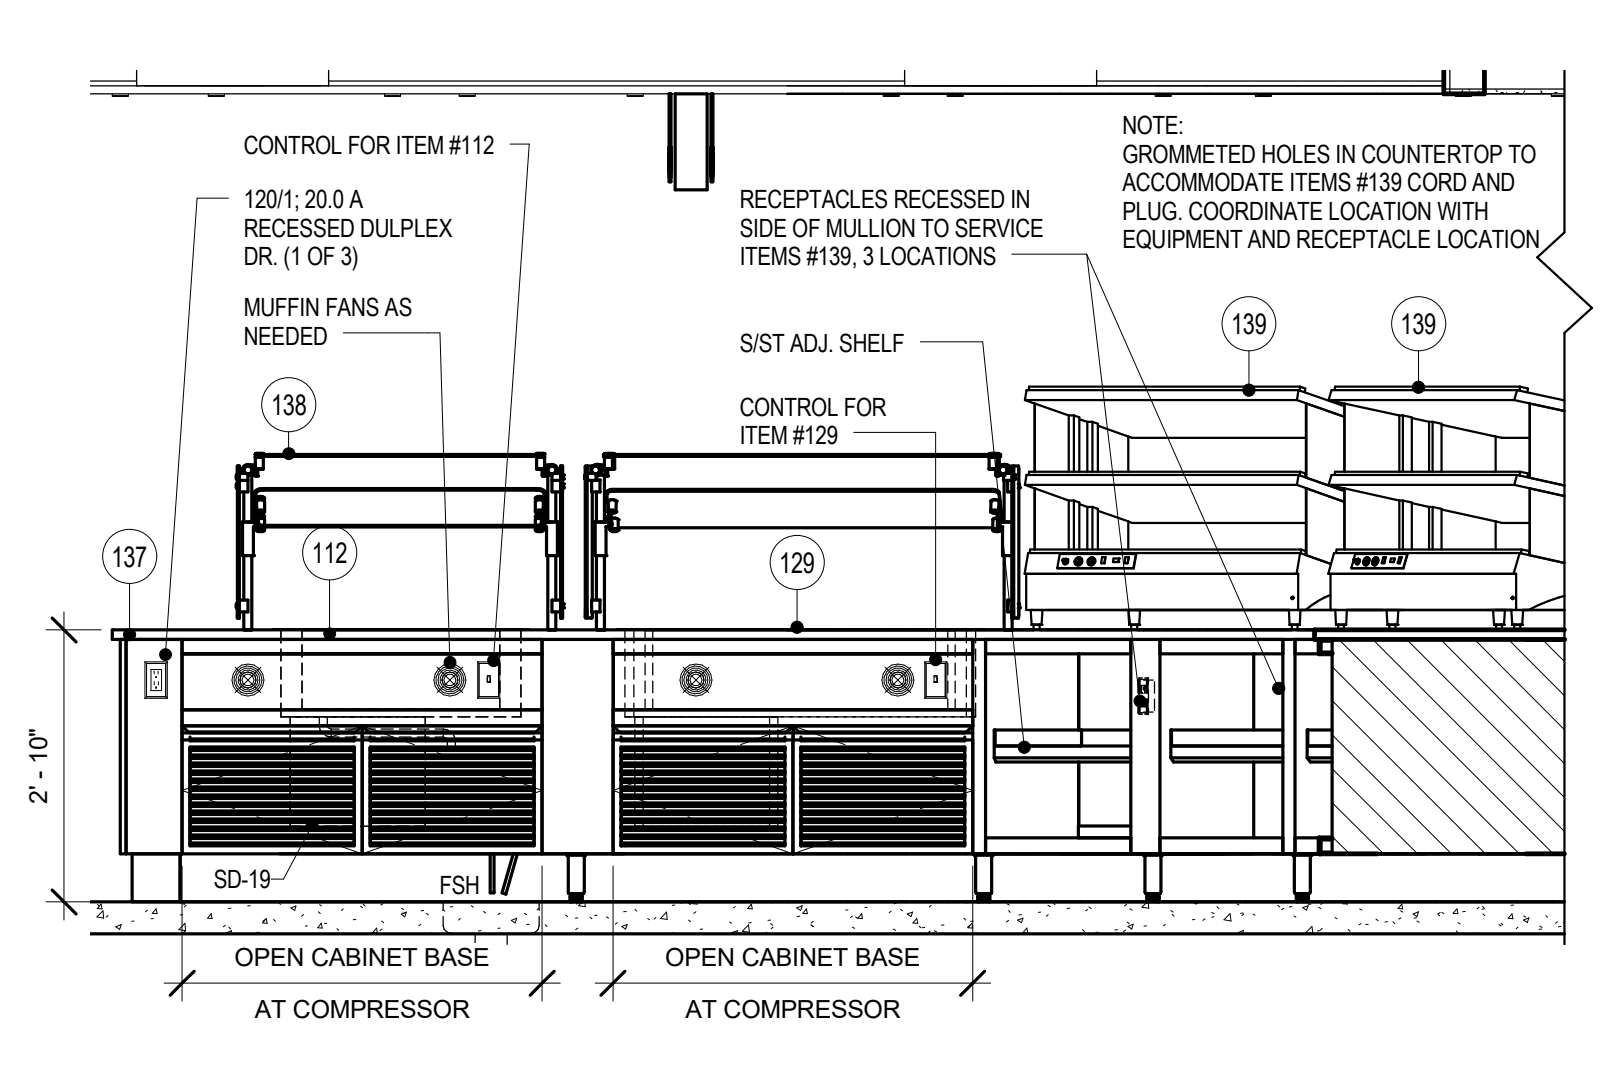


3 ITEM #137 - SERVING COUNTER-BACK A
1/2" = 1'-0"

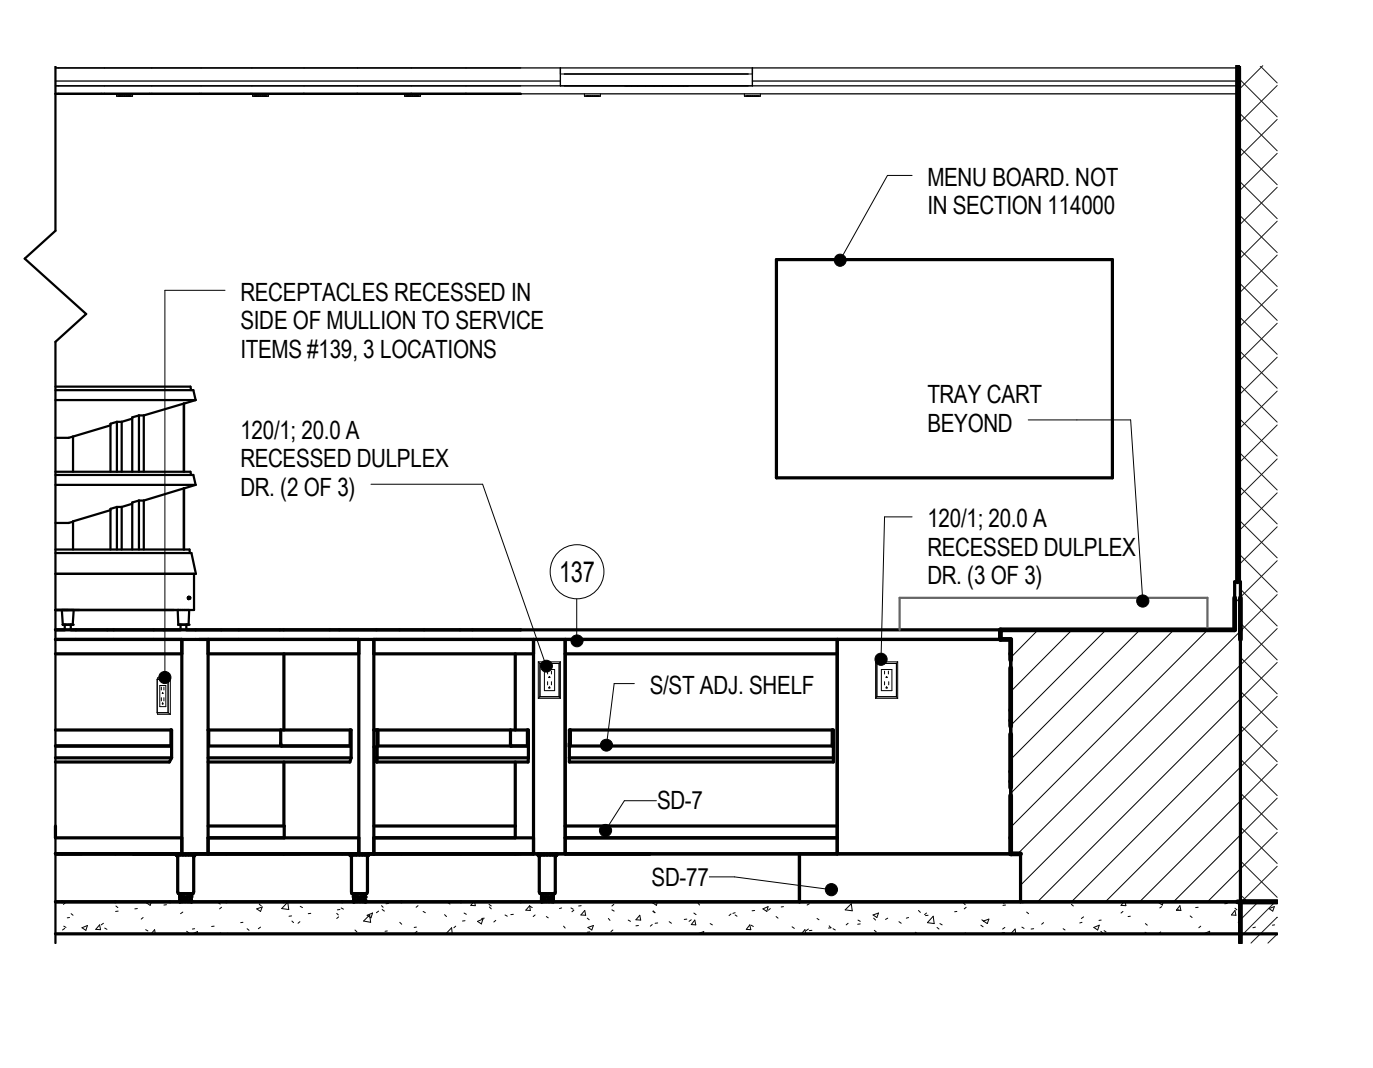


4 ITEM #137 - SERVING COUNTER-BACK B
1/2" = 1'-0"

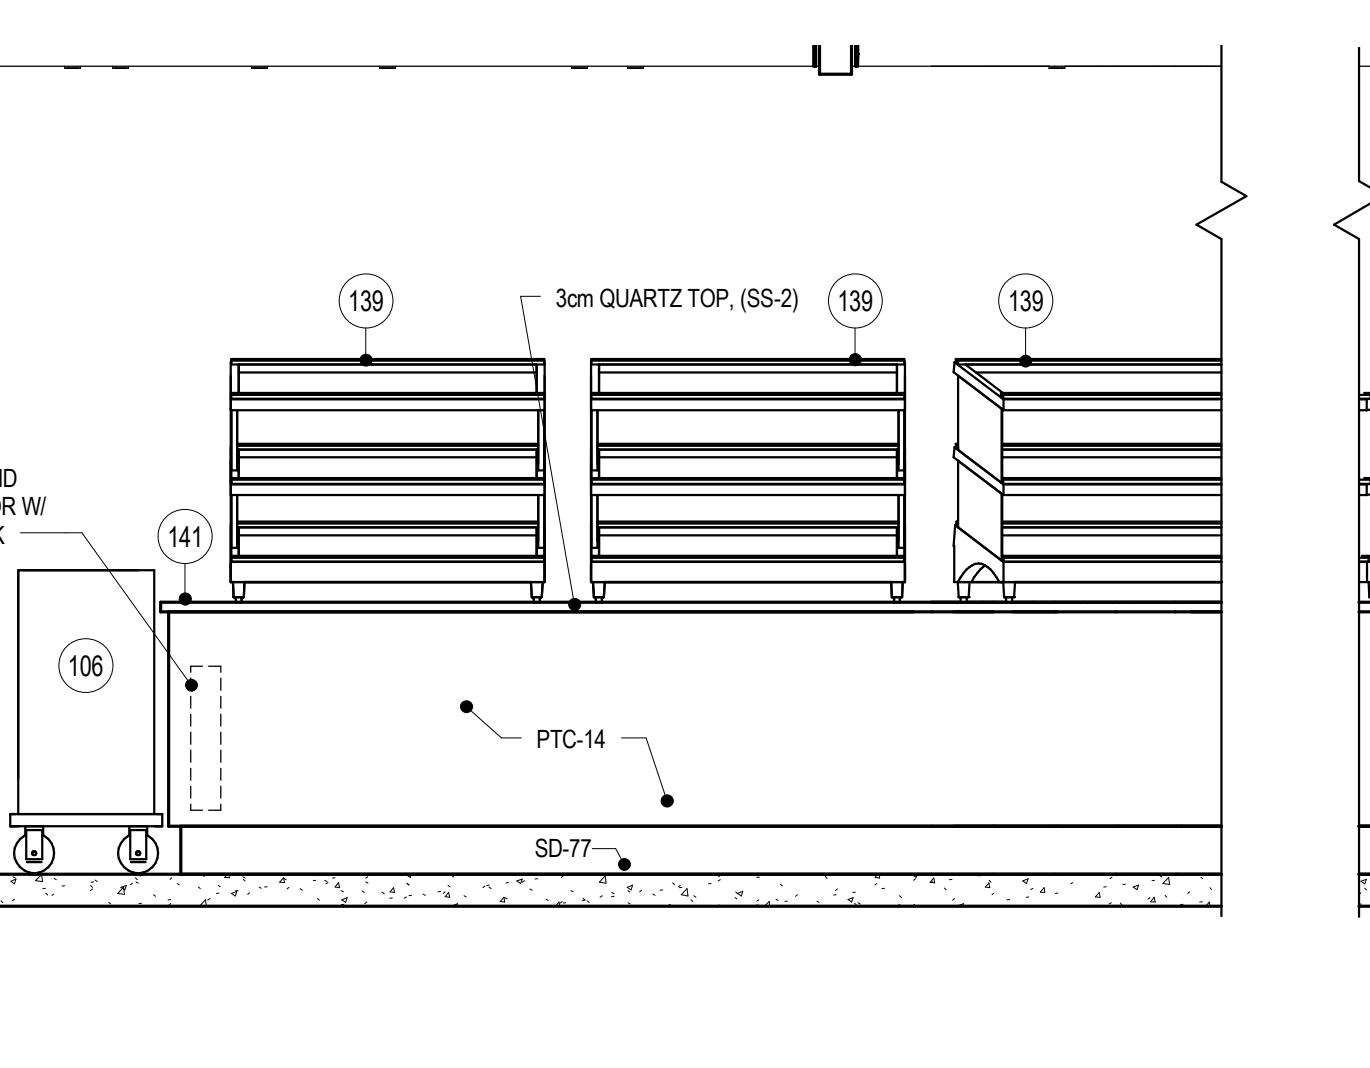


5 ITEM #141 - SERVING COUNTER-FRONT A
1/2" = 1'-0"

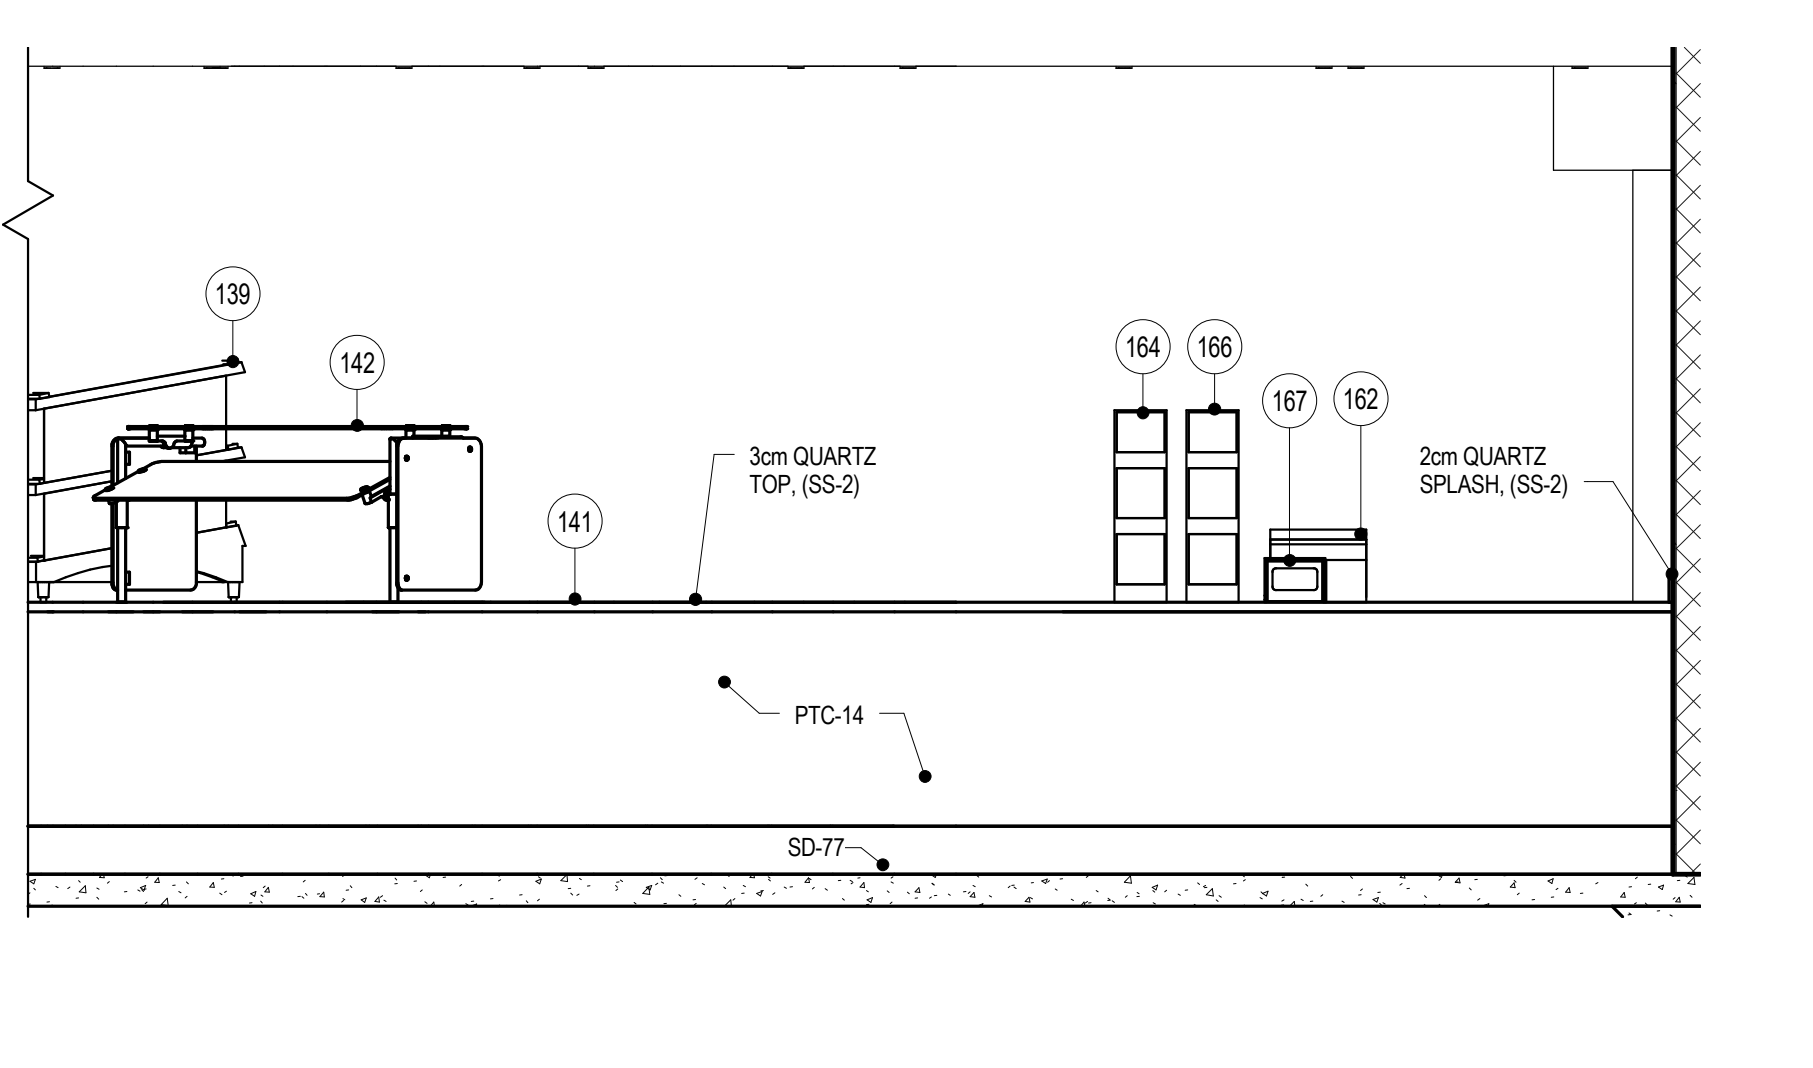


6 ITEM #141 - SERVING COUNTER-FRONT B
1/2" = 1'-0"

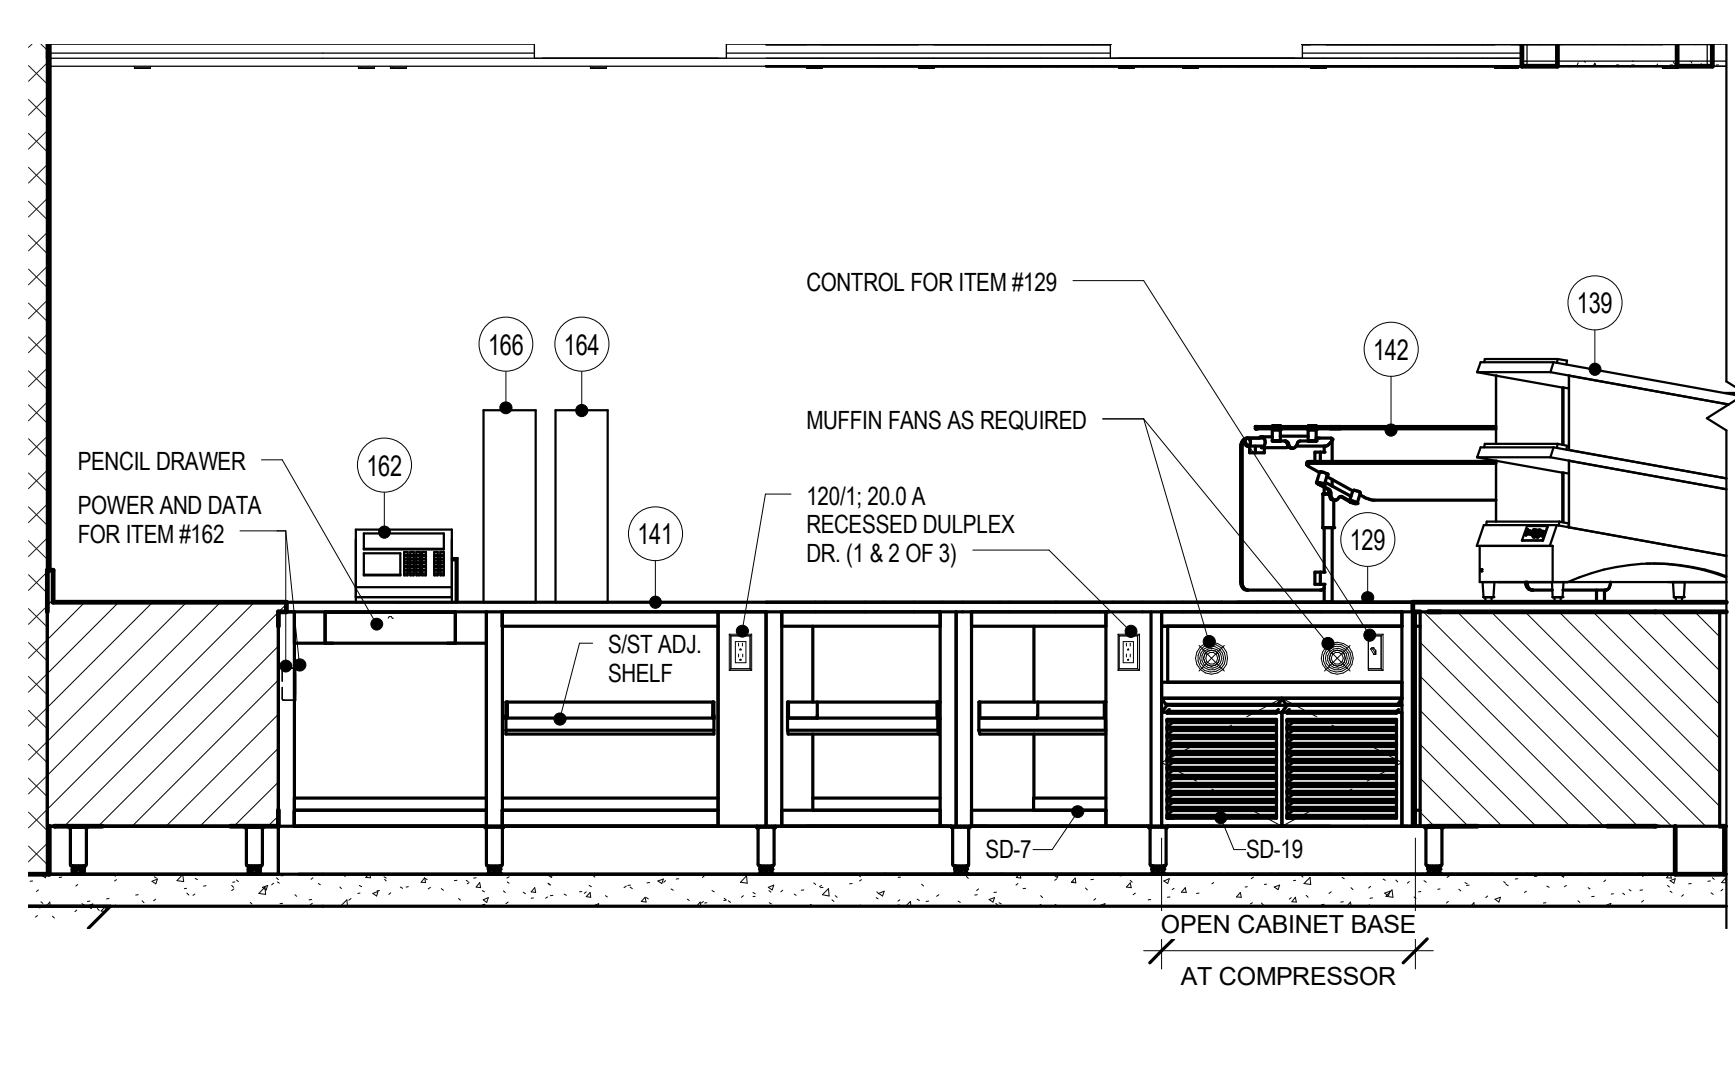

7 ITEM #141 - SERVING COUNTER-BACK B
1/2" = 1'-0"

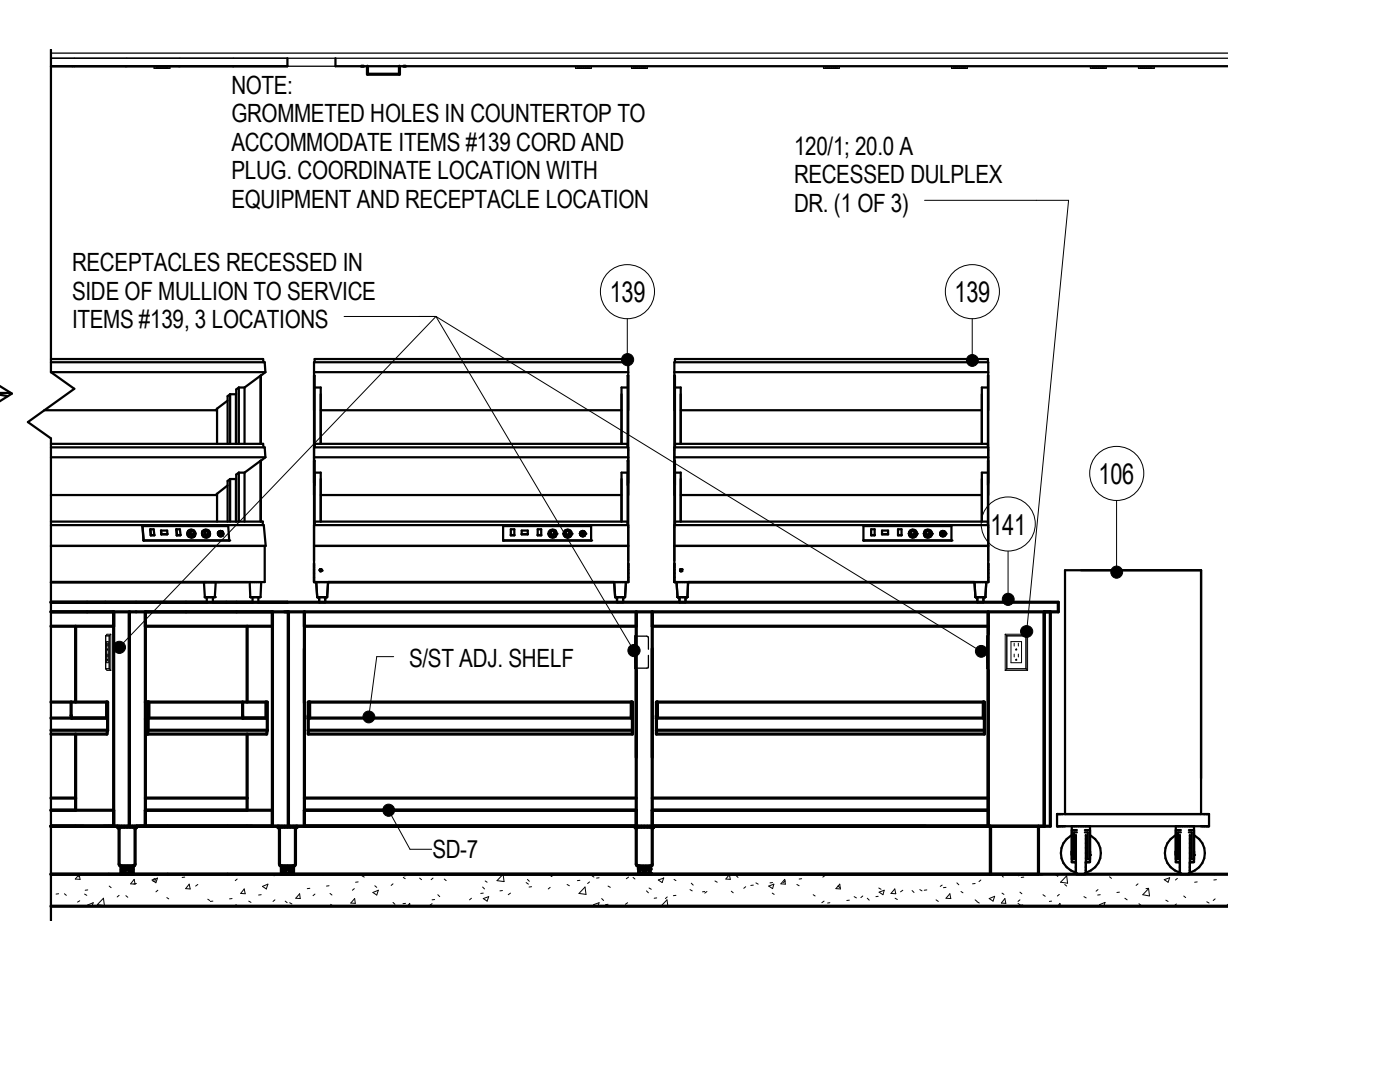

8 ITEM #141 - SERVING COUNTER-BACK A
1/2" = 1'-0"

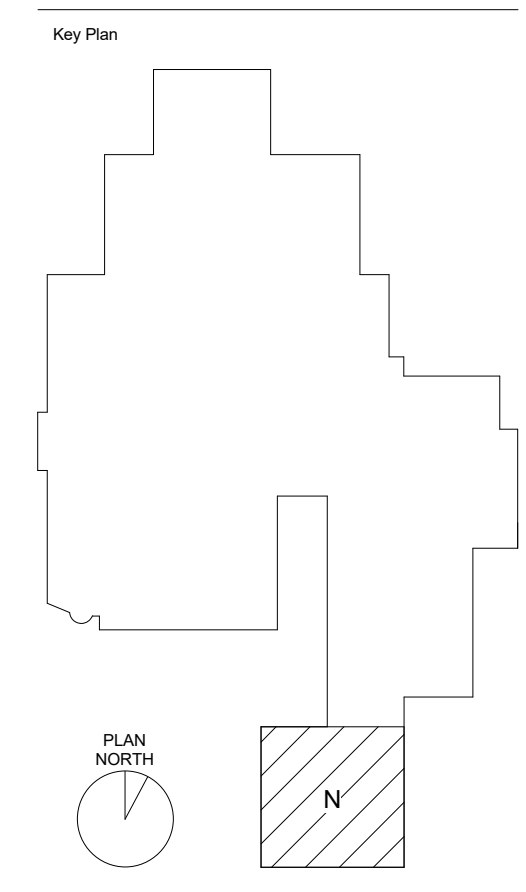

Sheet Issue Date: 04/07/2017
100% CD SET

Previous Issue Dates:
100% DD SET: 11/11/2016
95% CD SET: 03/20/2017

Revision: _____ Date: _____

CONSTRUCTION DOCUMENTS

Drawing:
**FOODSERVICE EQUIPMENT
ELEVATIONS AND SECTIONS**